

[illegible]

[illegible]

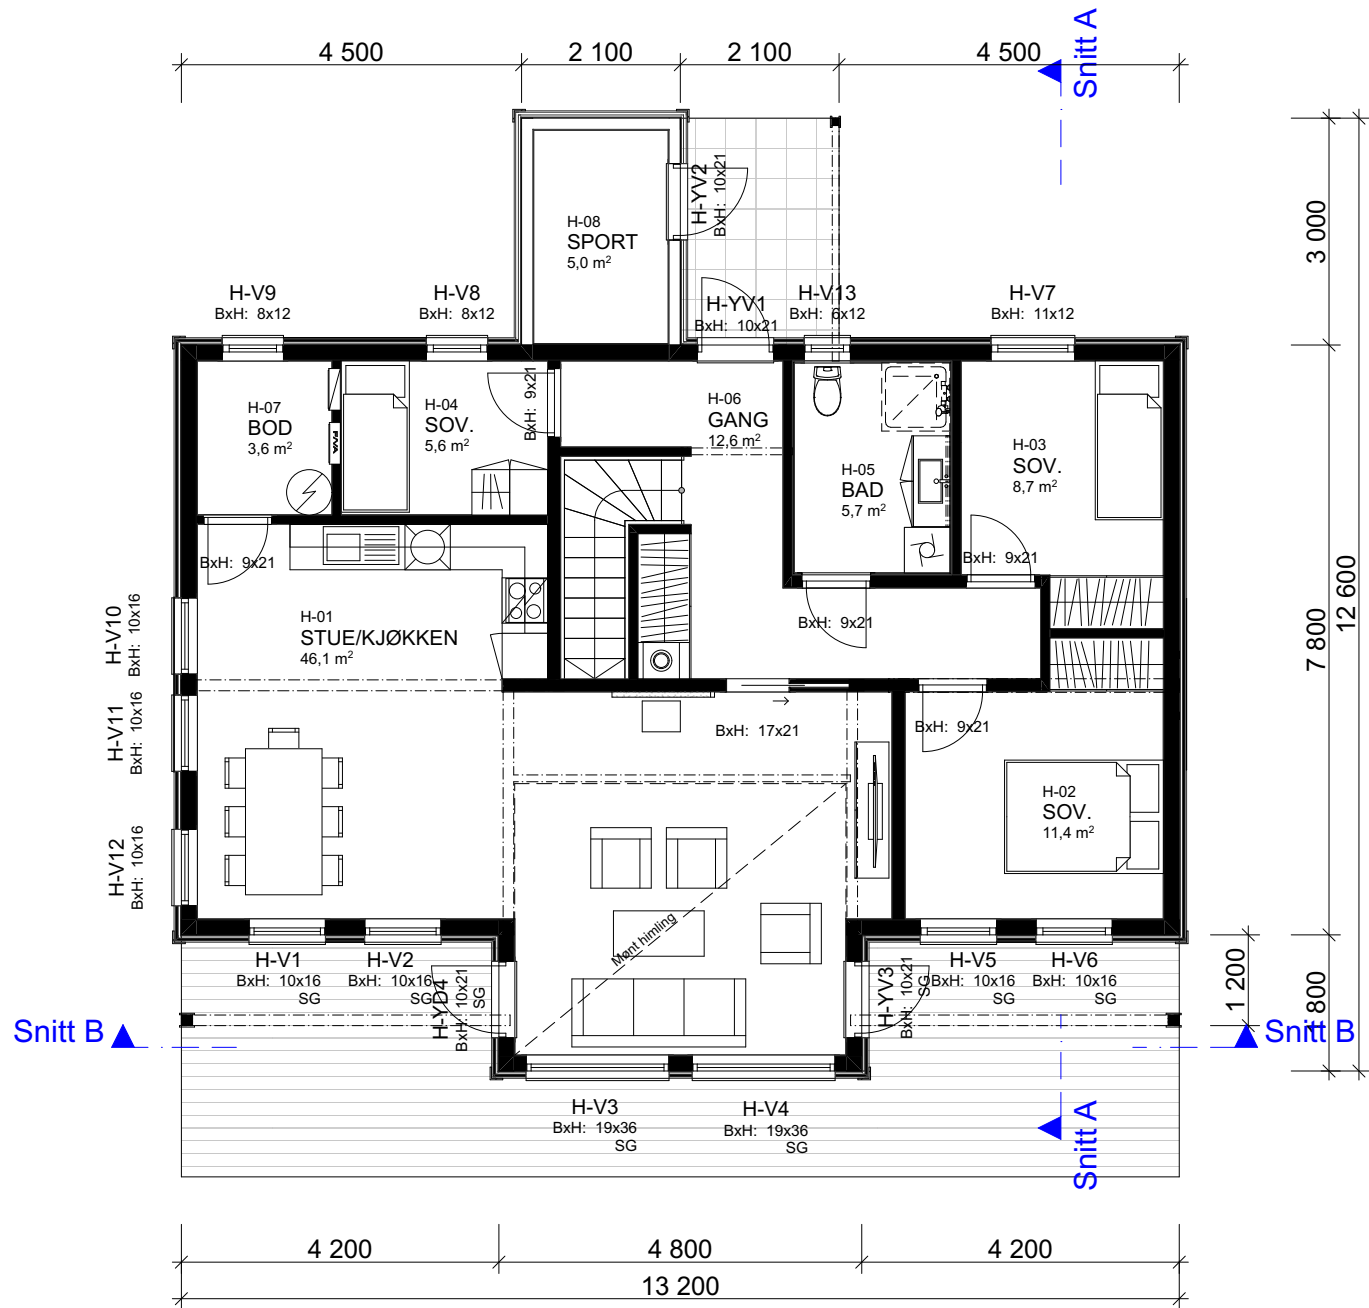

1:100 H. Etasje

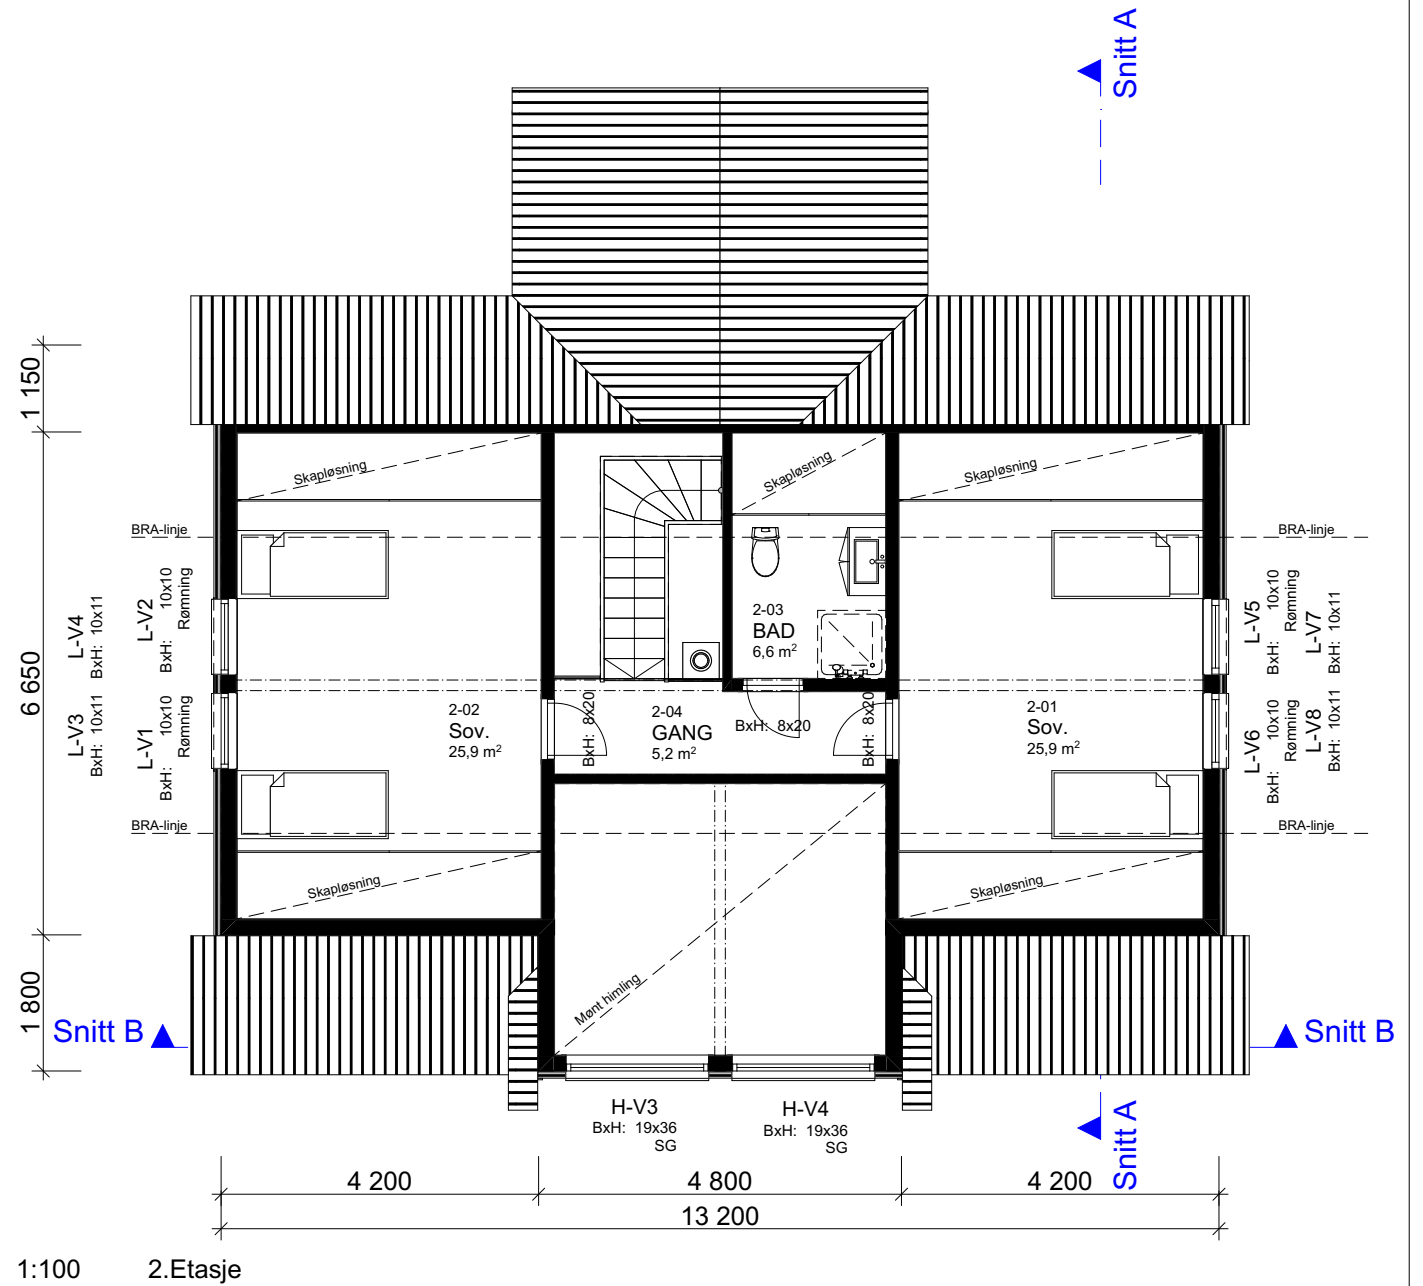

1:100 2. Etasje

Arealberegninger iht. NS-3940		
BRA		
	Utv. Bod	5,0
	OA H. etg	12,9
	H. etg	102,2
	2. etg	47,2
BYA		167,2 m²
	Overbygd	14,9
	Bygning	122,9
		137,8 m²
P-ROM		
	H. etg	98,0
	2. etg	47,2
		145,2 m²

				Tiltakshaver:	
				Forhandler:	
				Adresse:	
				Gnr./Bnr:	Tegningsnr: 503
				Tiltak : Fritidsbolig	Format: A3
				Type tegning : H. Etasje, 2. Etasje	Skala: 1:100
				Fase : Forslagstegning	Arkitekt:
				Er tegninger klært for bestilling, kontrakt og søknad?	Dato: 09.11.2021
				Brannklasse: 1	Prosjektnr:
				Risikoklasse: 4	
VESTLANDSHUS ARKITEKTER AS - 6018 ÅLESUND - TLF 70178900					
TEGNINGEN MÅ HVERKEN HELT ELLER DELVIS KOPIERES ELLER BENYTTES VED TILTAK SOM VESTLANDSHUS IKKE MEDVIRKER I					
Rev.	Beskrivelse	Dato	Sign.	Kontr.	

