


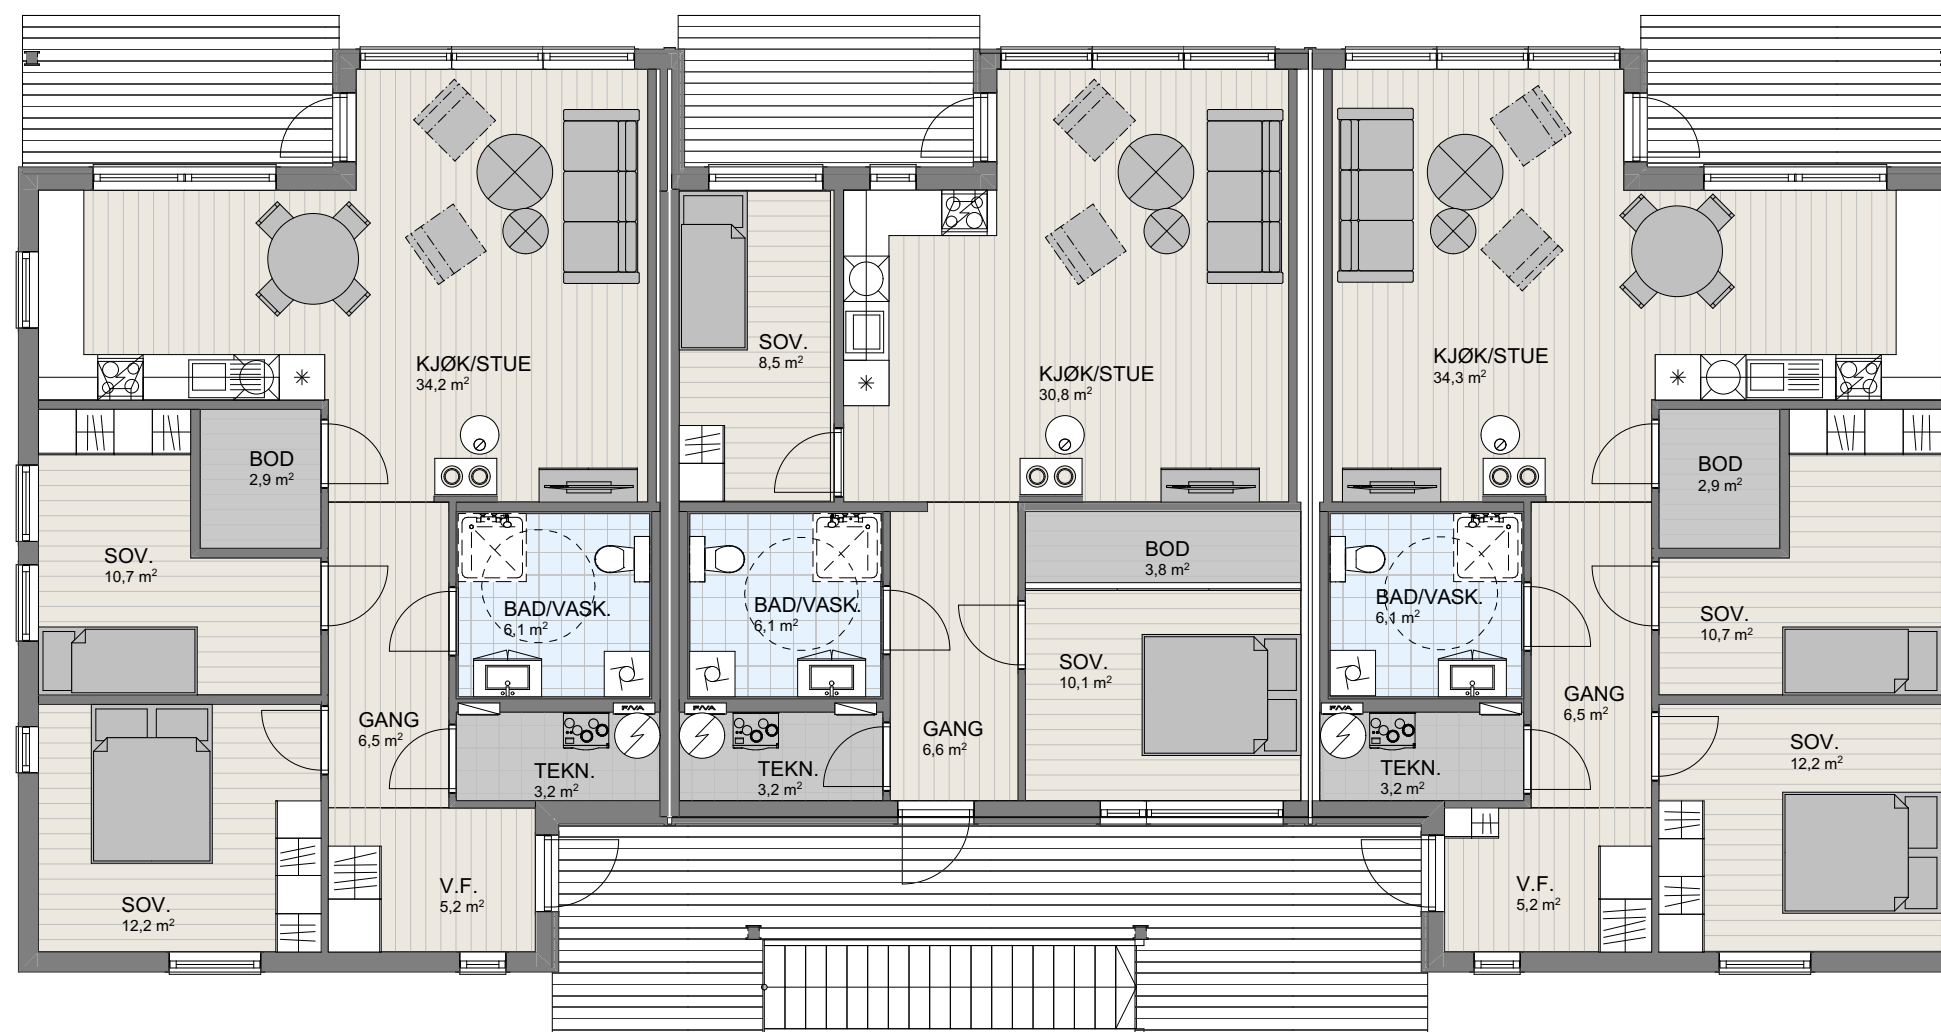

1:100     H. Etasje



1:100 2.Etasje



1:100 Fasade Nord



1:100 Fasade Sør



1:100 Fasade Øst



1:100 Fasade Vest